

LINELETTE

0+203,803

0+225,882

0+753,882

0+783,882


ROMA

ROMA

LATINA

LATINA

PROFLO DI PROGETTO
Scala 1:2000/200

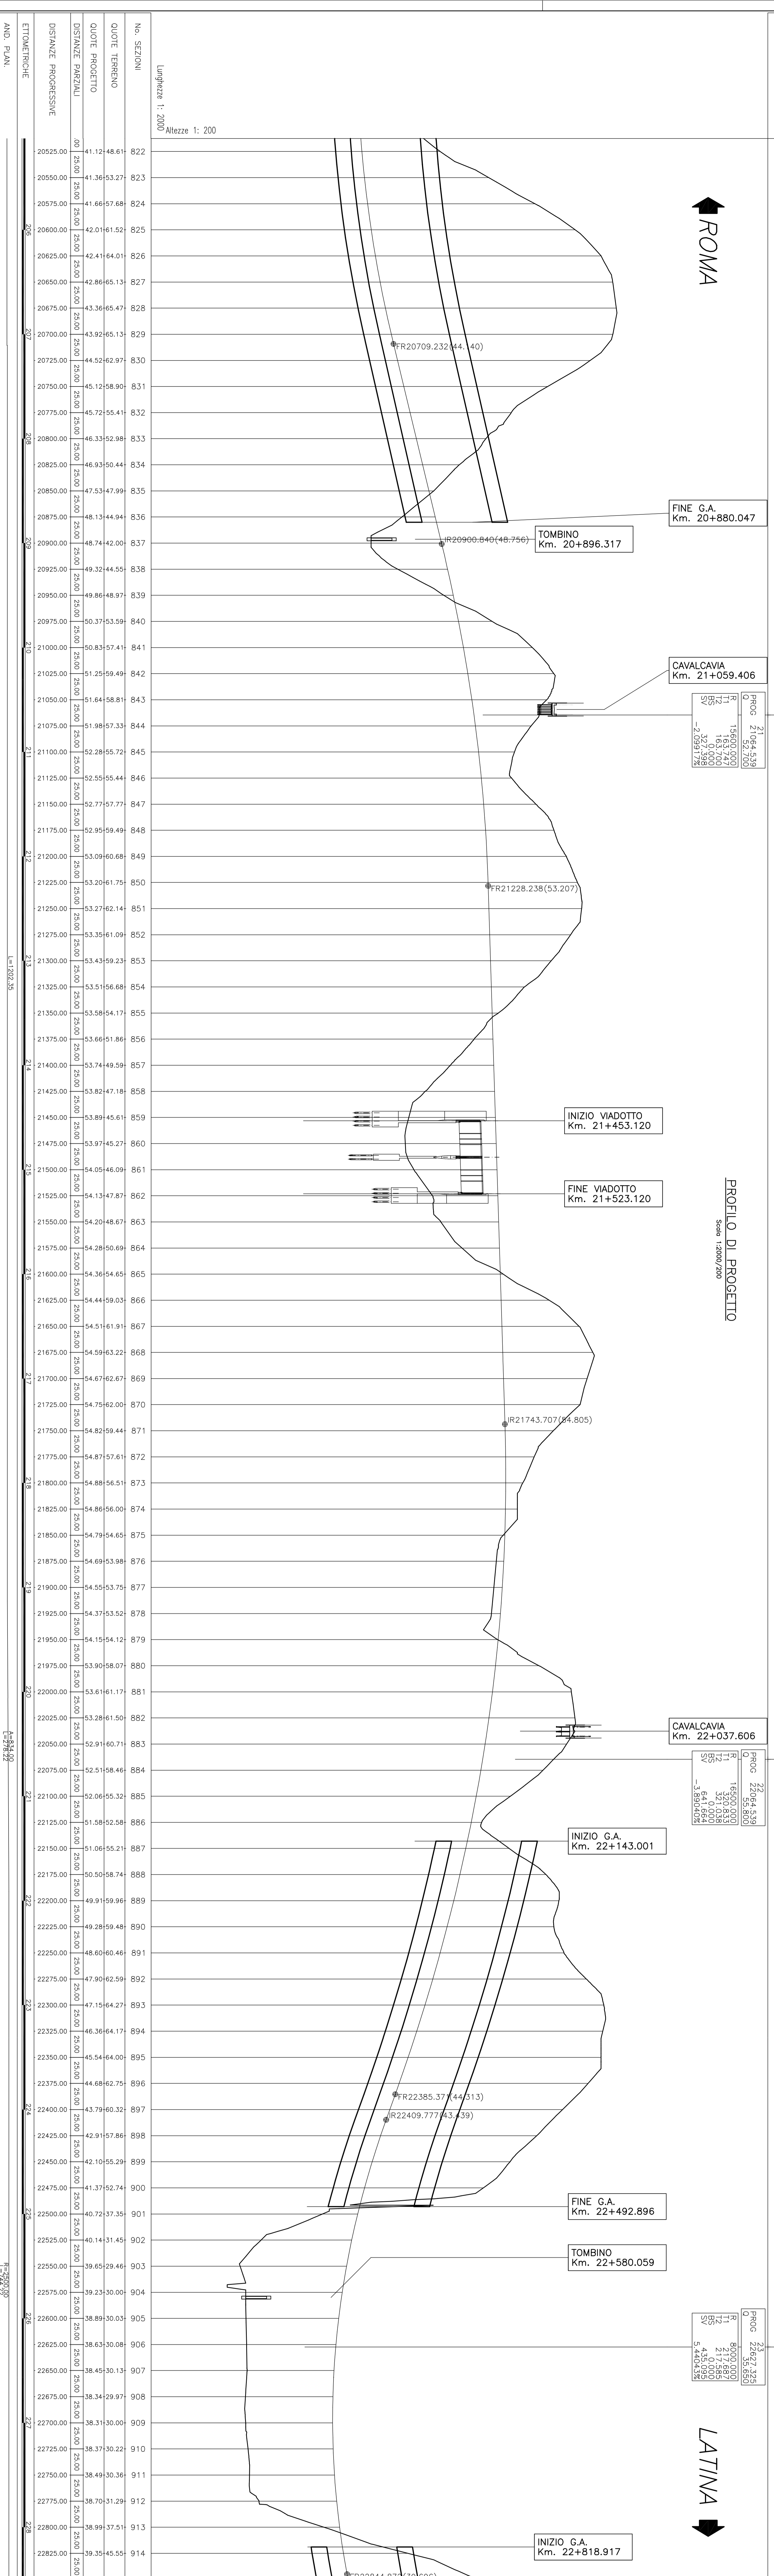

NO. SEZIONI	QUOTE TERRENO	QUOTE PROGETTO	DISTANZE PARZIALI	DISTANZE PROGRESSIVE	ETNOMETRICHE
822	41.12	48.61	20525.00	0+000	0+000
823	41.36	53.27	20550.00	0+025	0+025
824	41.66	57.68	20575.00	0+050	0+050
825	42.01	61.52	20600.00	0+075	0+075
826	42.41	64.01	20625.00	0+100	0+100
827	42.80	65.13	20650.00	0+125	0+125
828	43.36	65.47	20675.00	0+150	0+150
829	43.92	65.13	20700.00	0+175	0+175
830	44.52	62.97	20725.00	0+200	0+200
831	45.12	58.90	20750.00	0+225	0+225
832	45.72	55.41	20775.00	0+250	0+250
833	46.33	52.98	20800.00	0+275	0+275
834	46.93	50.44	20825.00	0+300	0+300
835	47.53	47.99	20850.00	0+325	0+325
836	48.13	44.94	20875.00	0+350	0+350
837	48.74	42.00	20900.00	0+375	0+375
838	49.32	44.55	20925.00	0+400	0+400
839	49.86	48.97	20950.00	0+425	0+425
840	50.37	53.59	20975.00	0+450	0+450
841	50.83	57.41	21000.00	0+475	0+475
842	51.25	59.49	21025.00	0+500	0+500
843	51.64	58.81	21050.00	0+525	0+525
844	51.98	53.33	21075.00	0+550	0+550
845	52.28	50.72	21100.00	0+575	0+575
846	52.55	50.44	21125.00	0+600	0+600
847	52.77	51.77	21150.00	0+625	0+625
848	52.95	50.49	21175.00	0+650	0+650
849	53.09	60.68	21200.00	0+675	0+675
850	53.20	61.75	21225.00	0+700	0+700
851	53.27	62.14	21250.00	0+725	0+725
852	53.35	61.09	21275.00	0+750	0+750
853	53.43	59.23	21300.00	0+775	0+775
854	53.51	56.66	21325.00	0+800	0+800
855	53.58	54.17	21350.00	0+825	0+825
856	53.66	51.86	21375.00	0+850	0+850
857	53.74	49.59	21400.00	0+875	0+875
858	53.82	47.18	21425.00	0+900	0+900
859	53.89	45.61	21450.00	0+925	0+925
860	53.97	45.27	21475.00	0+950	0+950
861	54.05	46.09	21500.00	0+975	0+975
862	54.13	47.87	21525.00	1+000	1+000
863	54.20	48.67	21550.00	1+025	1+025
864	54.28	50.69	21575.00	1+050	1+050
865	54.36	54.65	21600.00	1+075	1+075
866	54.44	59.03	21625.00	1+100	1+100
867	54.51	61.91	21650.00	1+125	1+125
868	54.59	63.22	21675.00	1+150	1+150
869	54.67	62.67	21700.00	1+175	1+175
870	54.75	62.00	21725.00	1+200	1+200
871	54.82	59.44	21750.00	1+225	1+225
872	54.87	57.61	21775.00	1+250	1+250
873	54.88	56.51	21800.00	1+275	1+275
874	54.86	56.00	21825.00	1+300	1+300
875	54.79	54.65	21850.00	1+325	1+325
876	54.69	53.96	21875.00	1+350	1+350
877	54.55	53.75	21900.00	1+375	1+375
878	54.37	53.52	21925.00	1+400	1+400
879	54.15	54.12	21950.00	1+425	1+425
880	53.90	58.07	21975.00	1+450	1+450
881	53.61	61.17	22000.00	1+475	1+475
882	53.28	61.50	22025.00	1+500	1+500
883	52.91	60.71	22050.00	1+525	1+525
884	52.51	58.46	22075.00	1+550	1+550
885	52.06	55.32	22100.00	1+575	1+575
886	51.58	52.58	22125.00	1+600	1+600
887	51.06	50.21	22150.00	1+625	1+625
888	50.50	58.74	22175.00	1+650	1+650
889	49.91	59.96	22200.00	1+675	1+675
890	49.29	59.46	22225.00	1+700	1+700
891	48.60	60.46	22250.00	1+725	1+725
892	47.90	62.59	22275.00	1+750	1+750
893	47.15	64.27	22300.00	1+775	1+775
894	46.36	64.17	22325.00	1+800	1+800
895	45.54	64.00	22350.00	1+825	1+825
896	44.68	62.75	22375.00	1+850	1+850
897	43.79	60.32	22400.00	1+875	1+875
898	42.91	57.86	22425.00	1+900	1+900
899	42.10	55.29	22450.00	1+925	1+925
900	41.37	52.74	22475.00	1+950	1+950
901	40.72	37.35	22500.00	1+975	1+975
902	40.14	3			